


Future extension plan

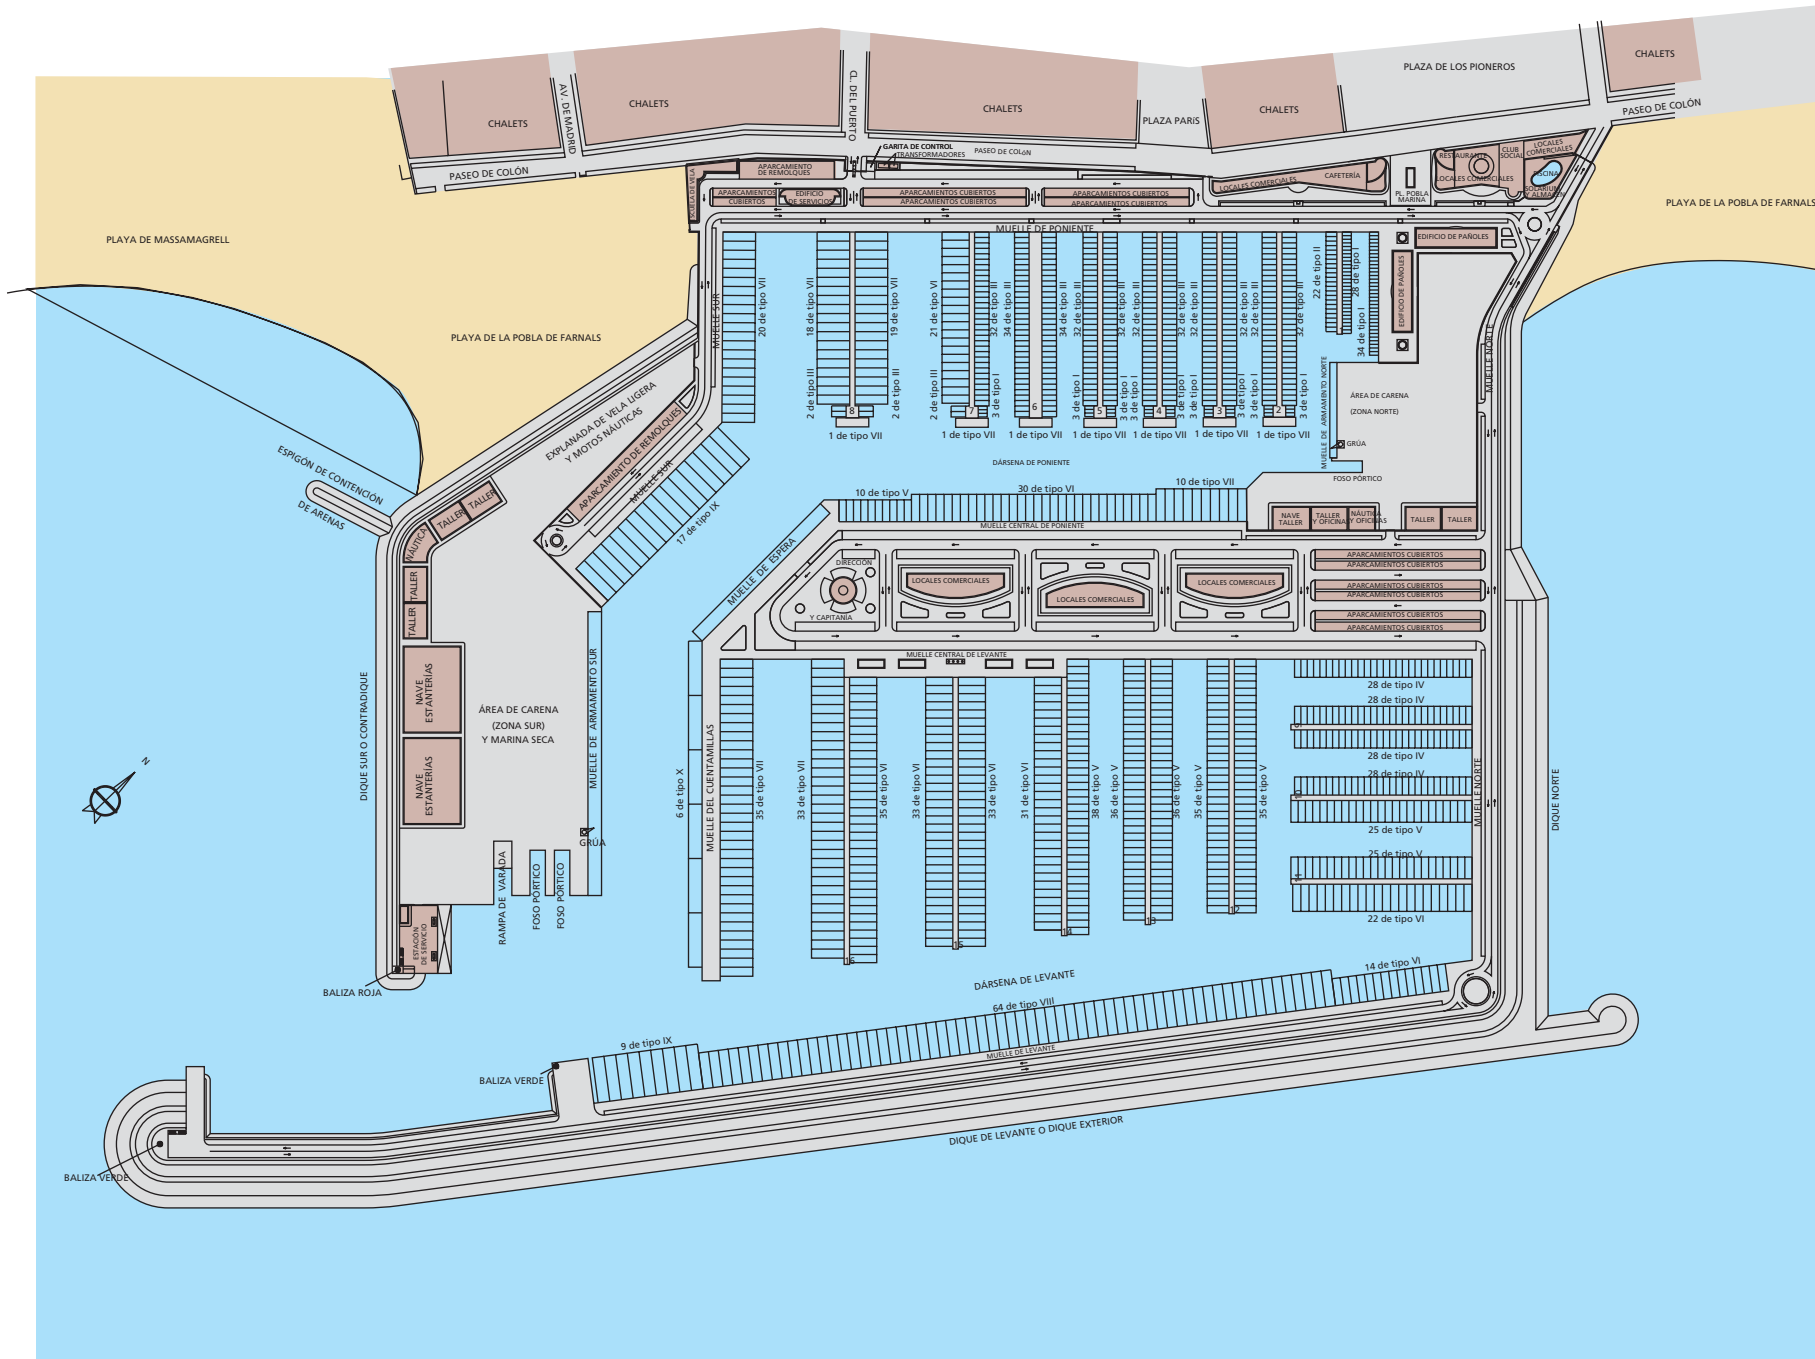

MOORINGS CHART

TYPE	LENGTH (m)	Width (m)	NUMBER
I	5,00	2,00	89
II	6,00	2,50	22
III	8,00	3,00	362
IV	10,00	3,50	112
V	12,00	4,00	240
VI	15,00	4,50	219
VII	18,00	5,00	142
VIII	20,00	5,50	64
IX	25,00	6,50	26
X	30,00	7,50	6
TOTAL			1282